


**Lifesaving Rules**  
 Refer to:  
*Lifesaving Rules on Safety Central*  
 highlighting the core risks associated with working on the railway.  
**everyone home safe every day**

**RESIDUAL DESIGN HAZARDS**  
 (The following information has been collected from Preconstruction Information and Arney Process PLC-H&S-201 - Hazard Management for Designers.)

- Poor soft ground incl. burrows.
- Instability of embankment
- OLE (not close but very hazardous)
- Working near/over (shallow) water
- Unstable trees
- Buried services (Unlikely but currently unknown)
- Bridge installation
- Handling of large amounts of material (eg. stone and aggregate)
- Access via a narrow lane


- NOTES**
- Do not scale from drawing.
  - Do not cut excessively into existing embankment.
  - Clear vegetation from area of new path before building retaining wall and constructing route of path.
  - Ram wall to be installed in accordance with manufacturers recommendations - see appendices of the Form 1 for further information.
  - Footpath / cycle path to comply with HD39/01
  - Footbridge to comply with BD29/04
  - New fence posts in the ram wall to be grouted in position within vertical pipes.

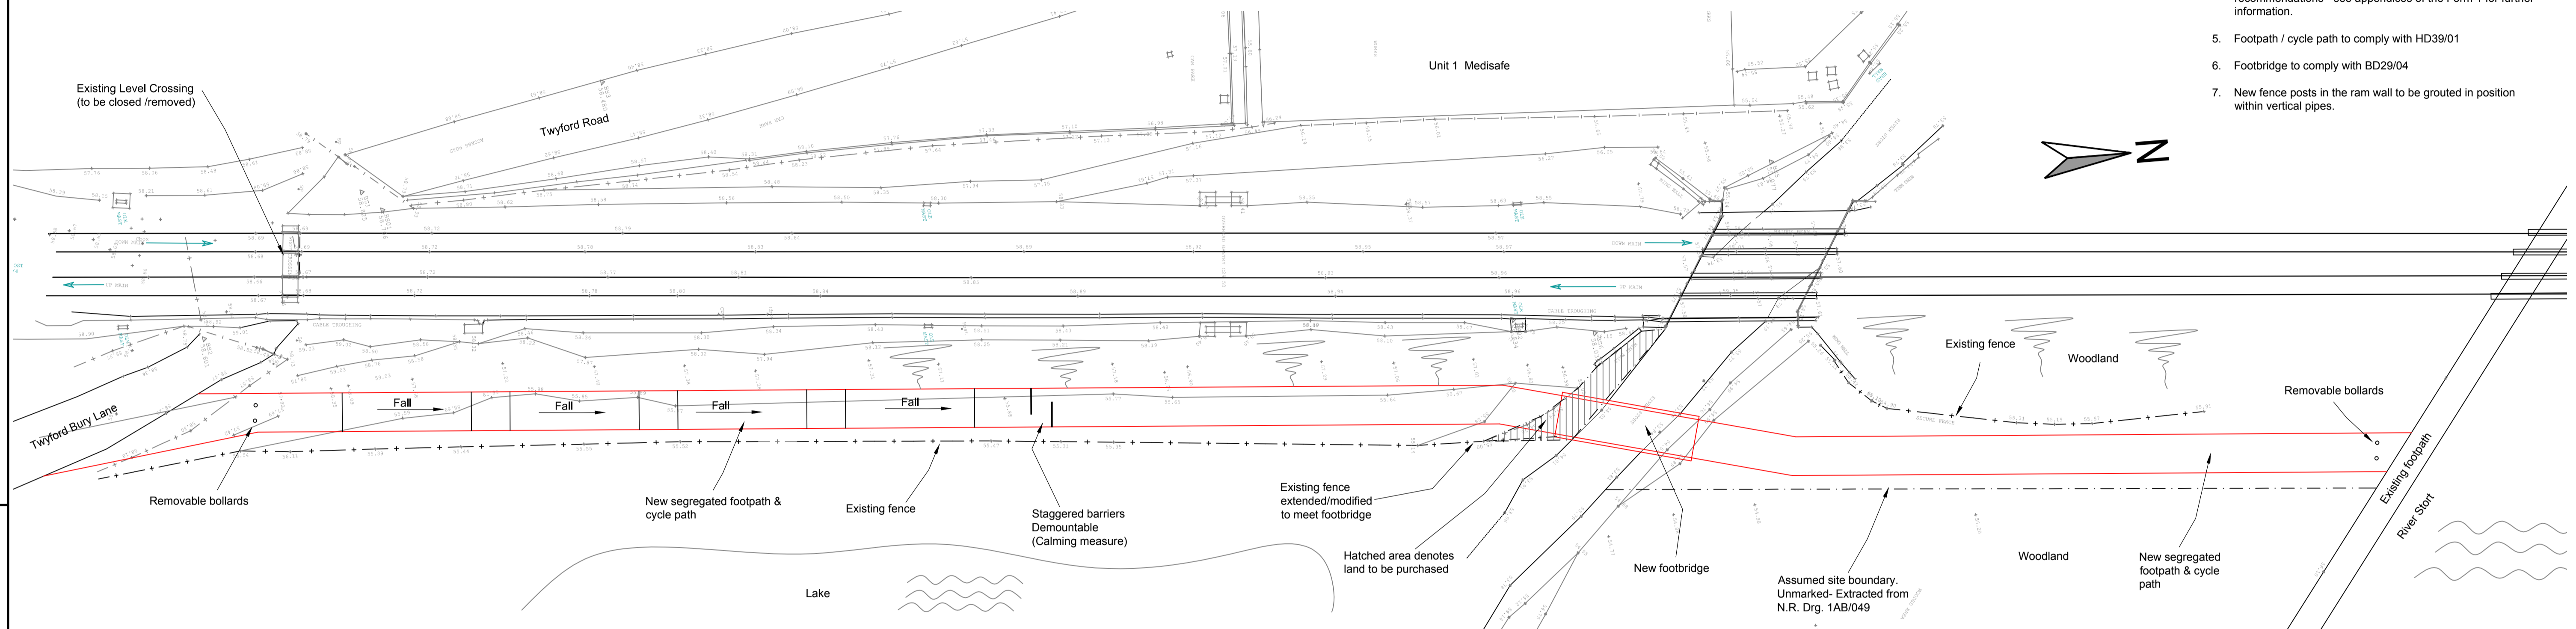

**SITE PLAN**  
 SHOWING NEW SEGREGATED FOOTPATH / CYCLE PATH  
 Scale 1:250

FOR SECTIONS AND  
 DETAILS REFER TO  
 DRG. NO. 02

01	Formal issue	JGS	DT	16.04.14
Rev	Revision details	Chkd	Appd	Date
Drawn:	PJG			GRIP 3 Form 01 ✓
Design:	KZ			GRIP 4 Form 02
Chkd:	JGS			GRIP 5 Form 03
Appd:	DT			GRIP 5 AFC
Date:	14.04.14			As constructed
				Other

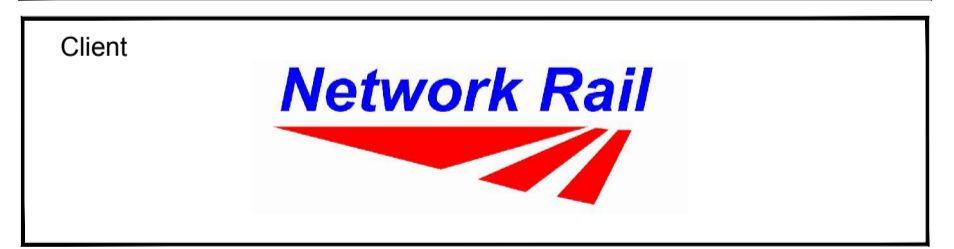

Project Name  
**Twyford Road Draft for consultation**  
 Proposed Closure of Level Crossing  
 ELR: BGK Mileage : 26m 61ch

Drawing Title  
**Proposed Details of New / Diverted Segregated Footpath and Cycle Path - Plan**

Original Drawing Size :	A1	Dimensions :	-
Scale :	As Shown	Copyright ©	Amey

Drawing No	Rev
CO00664858/531/01	01

MURPHY GROUP DOCUMENT REVIEW DECAL  
 (ALL DESIGNER / SUBCONTRACTOR AND SUPPLIER DOCUMENTS SUBMITTED FOR REVIEW)

DATE RECEIVED BY MURPHY: \_\_\_\_\_

CONTRACT NUMBER: \_\_\_\_\_

( Tick box as appropriate )

( 1 ) ACCEPTED - ISSUE FOR CONSTRUCTION

( 2 ) REVISE AND RESUBMIT ACCEPTANCE GRANTED SUBJECT TO THE INCORPORATION OF COMMENTS INDICATED

( 3 ) REVIEW NOT REQUIRED

( 4 ) REJECTED REVISE AND RESUBMIT

Review By : ( PRINT ) \_\_\_\_\_ Title : \_\_\_\_\_

Review By : ( SIGNED ) \_\_\_\_\_ Date : \_\_\_\_\_